

Gangsti

Kote 18,17

2500

Kote 19,29

6000

27480

Kote 19,09


39840


Solceller

Fælles vej Troldhøjvænget

Grund 52

SAG: Trol
EMNE: Beli
S. NR.: 10-
F

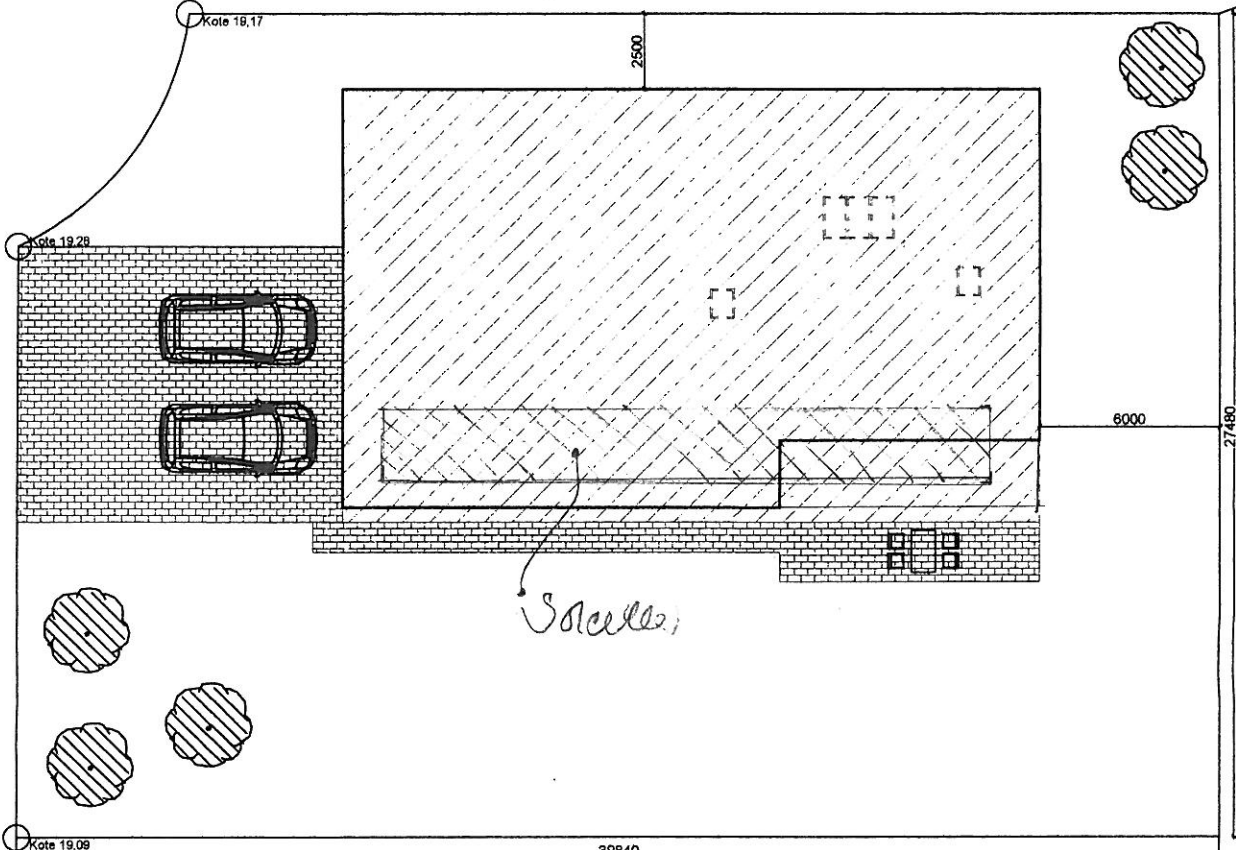


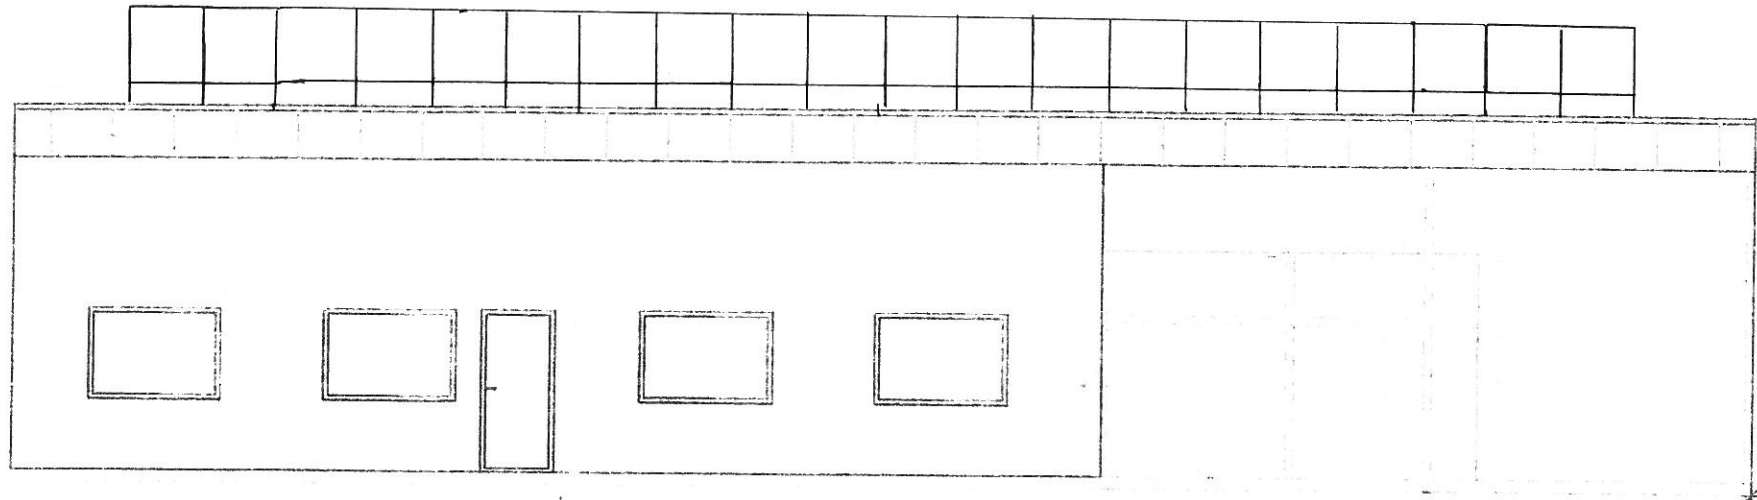

1:100

1.30

4.84

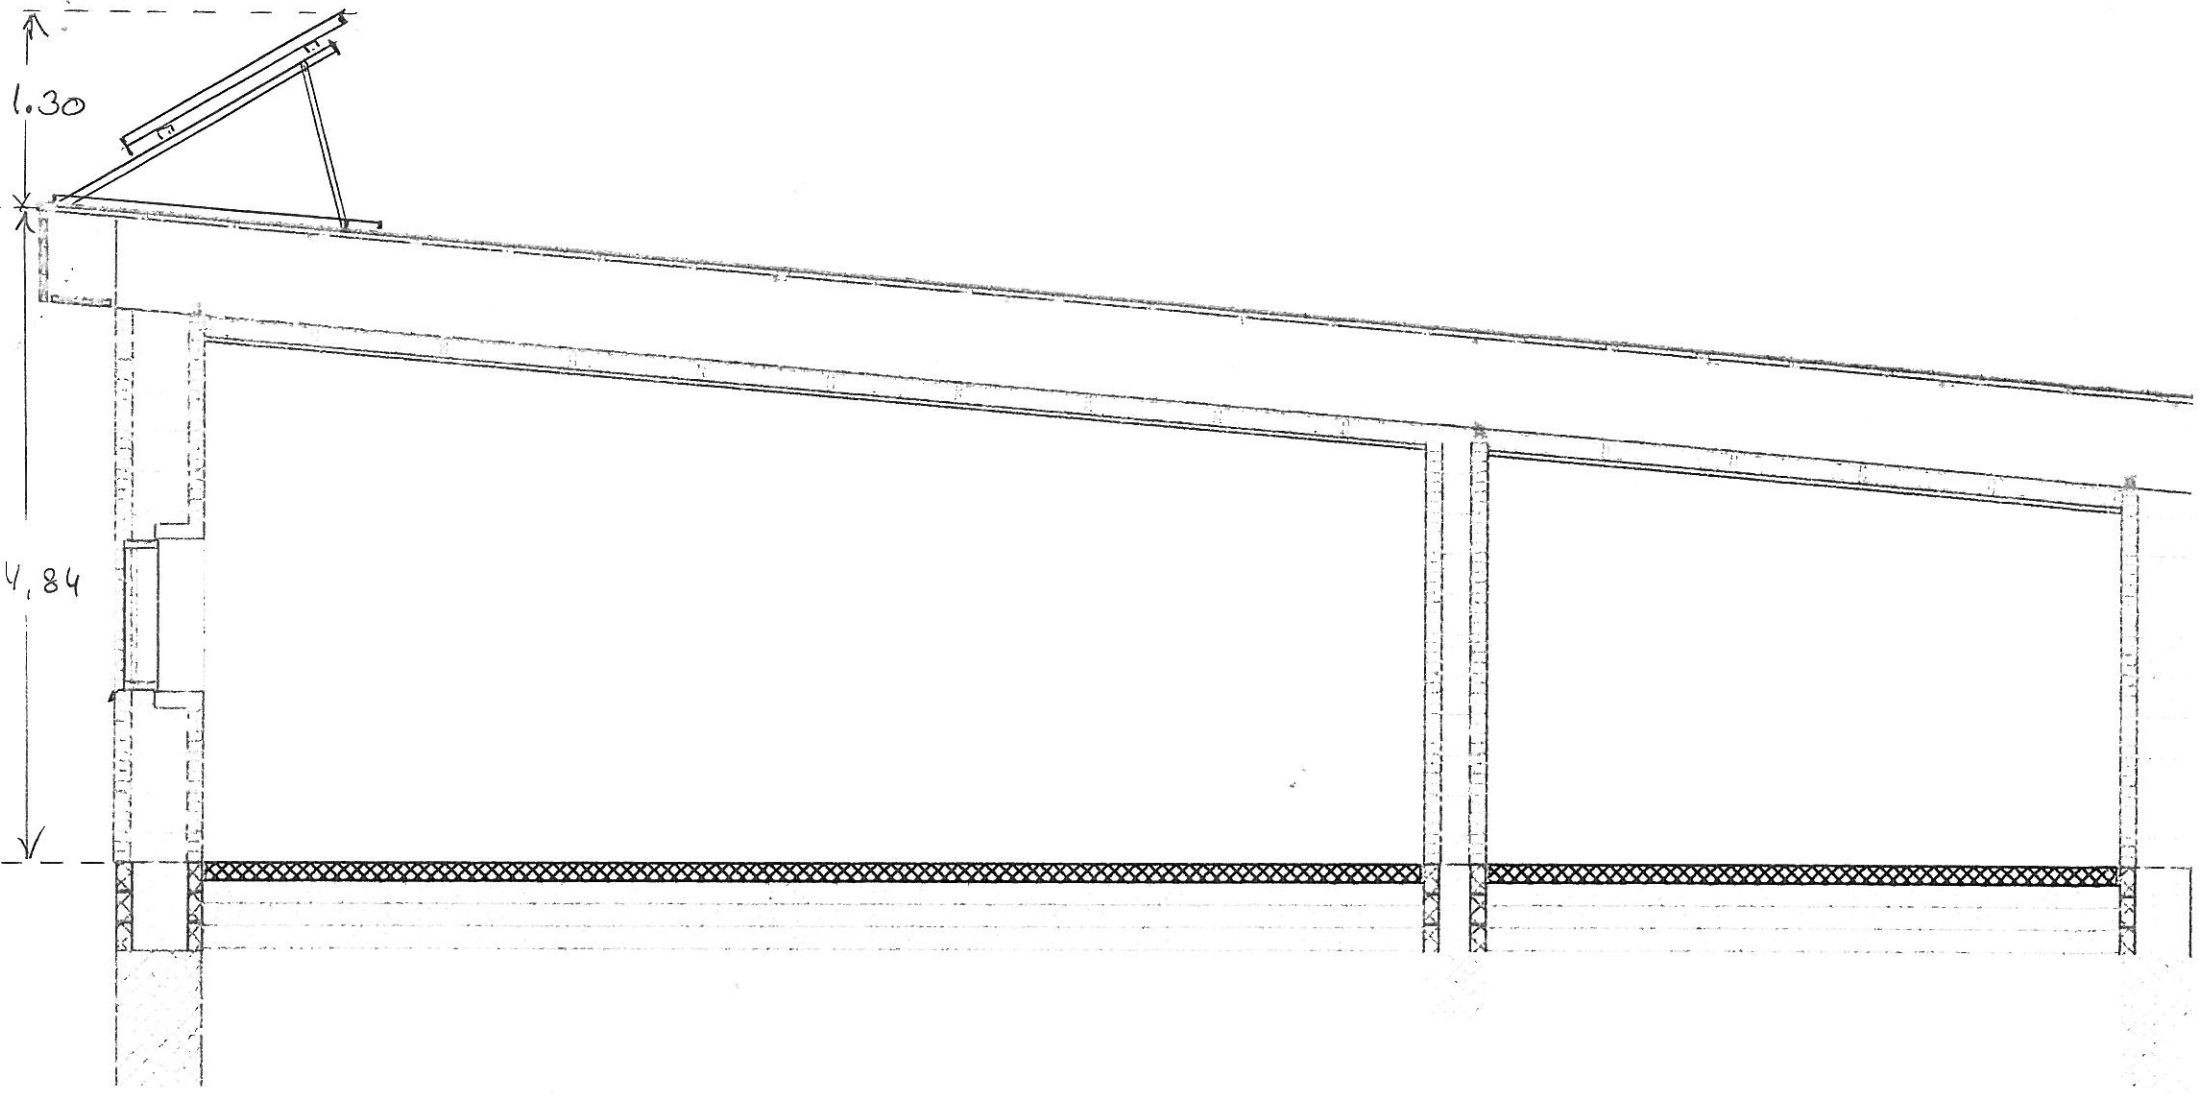

1:50