


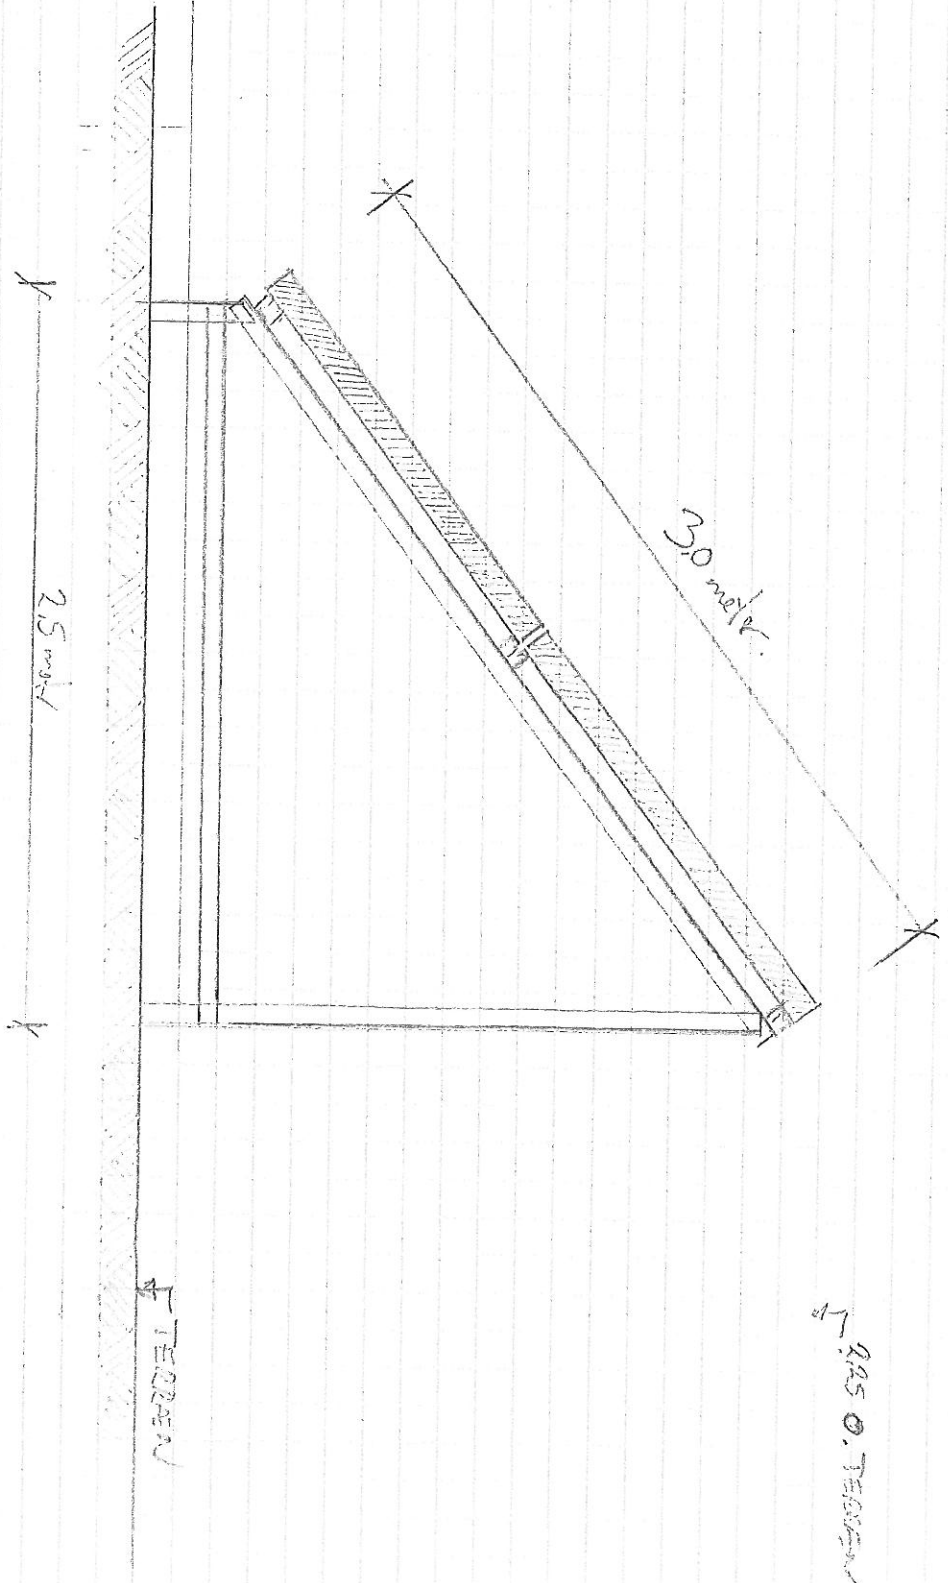

Side: \_\_\_\_\_ Af: \_\_\_\_\_

Dato: \_\_\_\_\_ Sag: Snit tegning

Init.: \_\_\_\_\_ Emne: Solcelleanlæg, Skjerningsgårdvej 9



1:25

1:25 O. JORTON