




FACADE MOD SYD 1:100

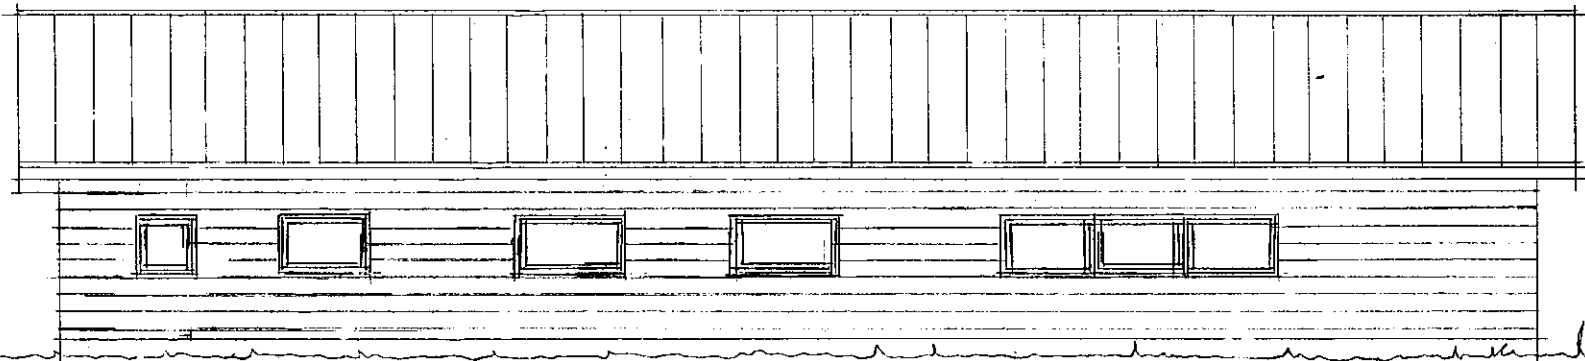


FACADE MOD NORD 1:100

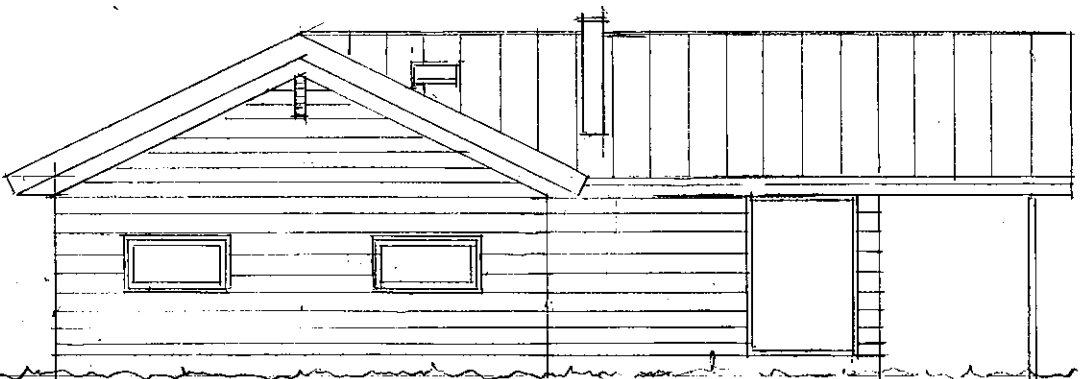

FACADE MOD VEST 1:100

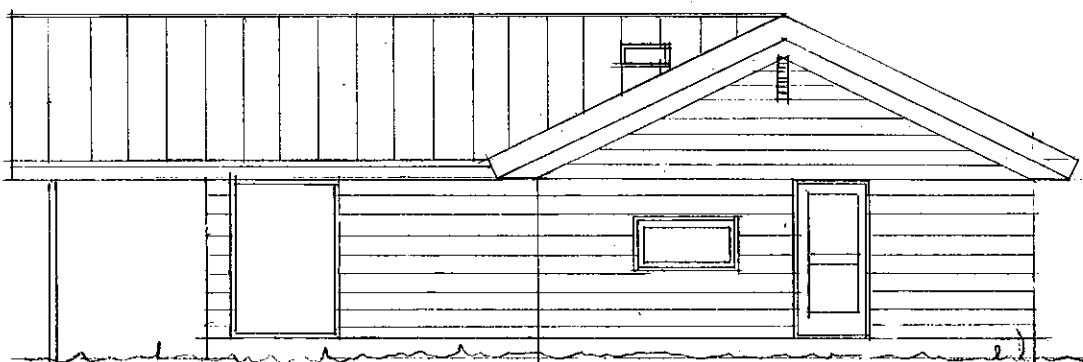

FACADE MOD ØST 1:100

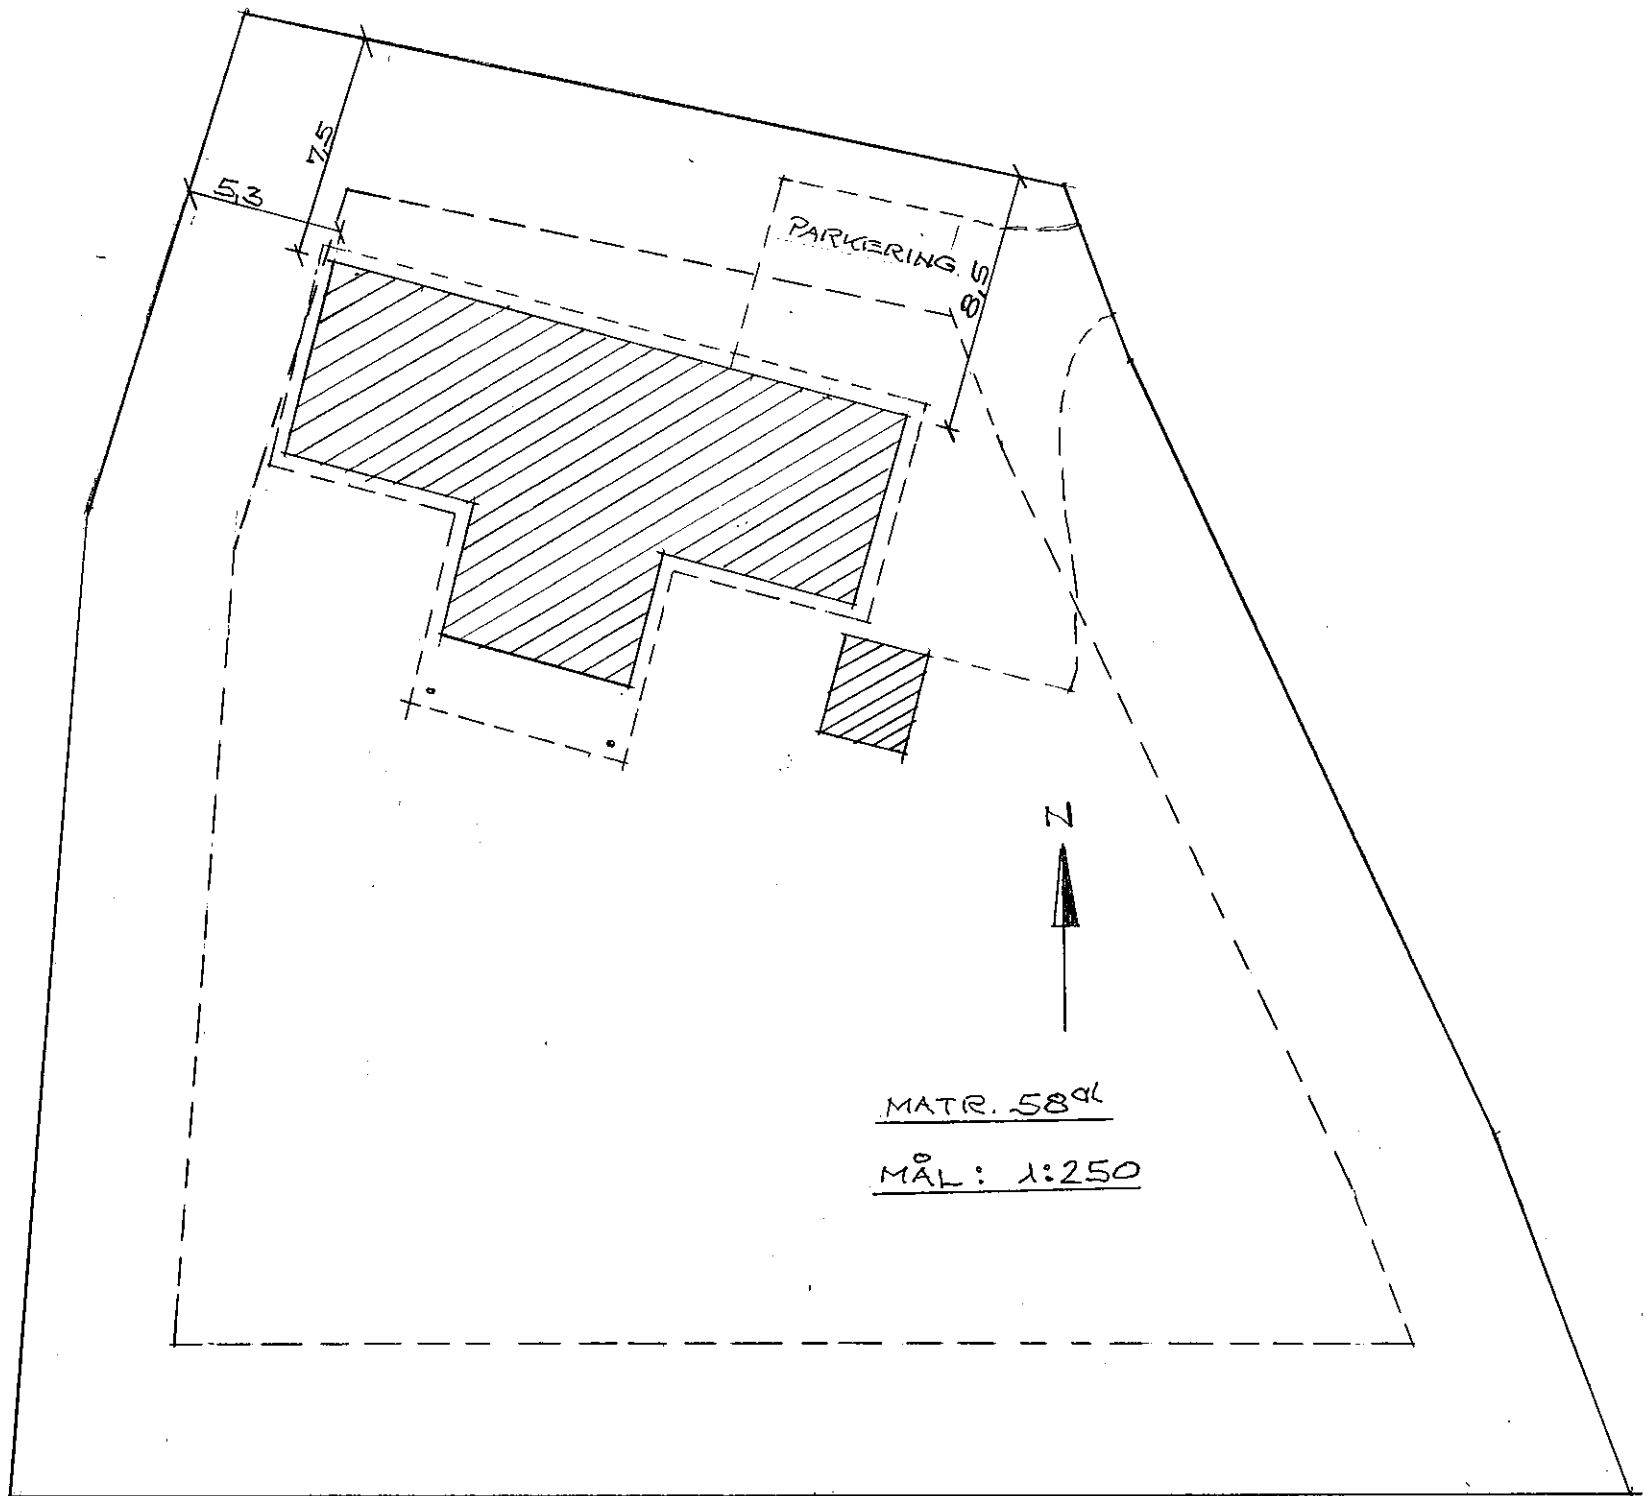

PARKERING

5.0

5.3

7.5

N

MATR. 58⁹⁴

MÅL: 1:250