


19m

44d

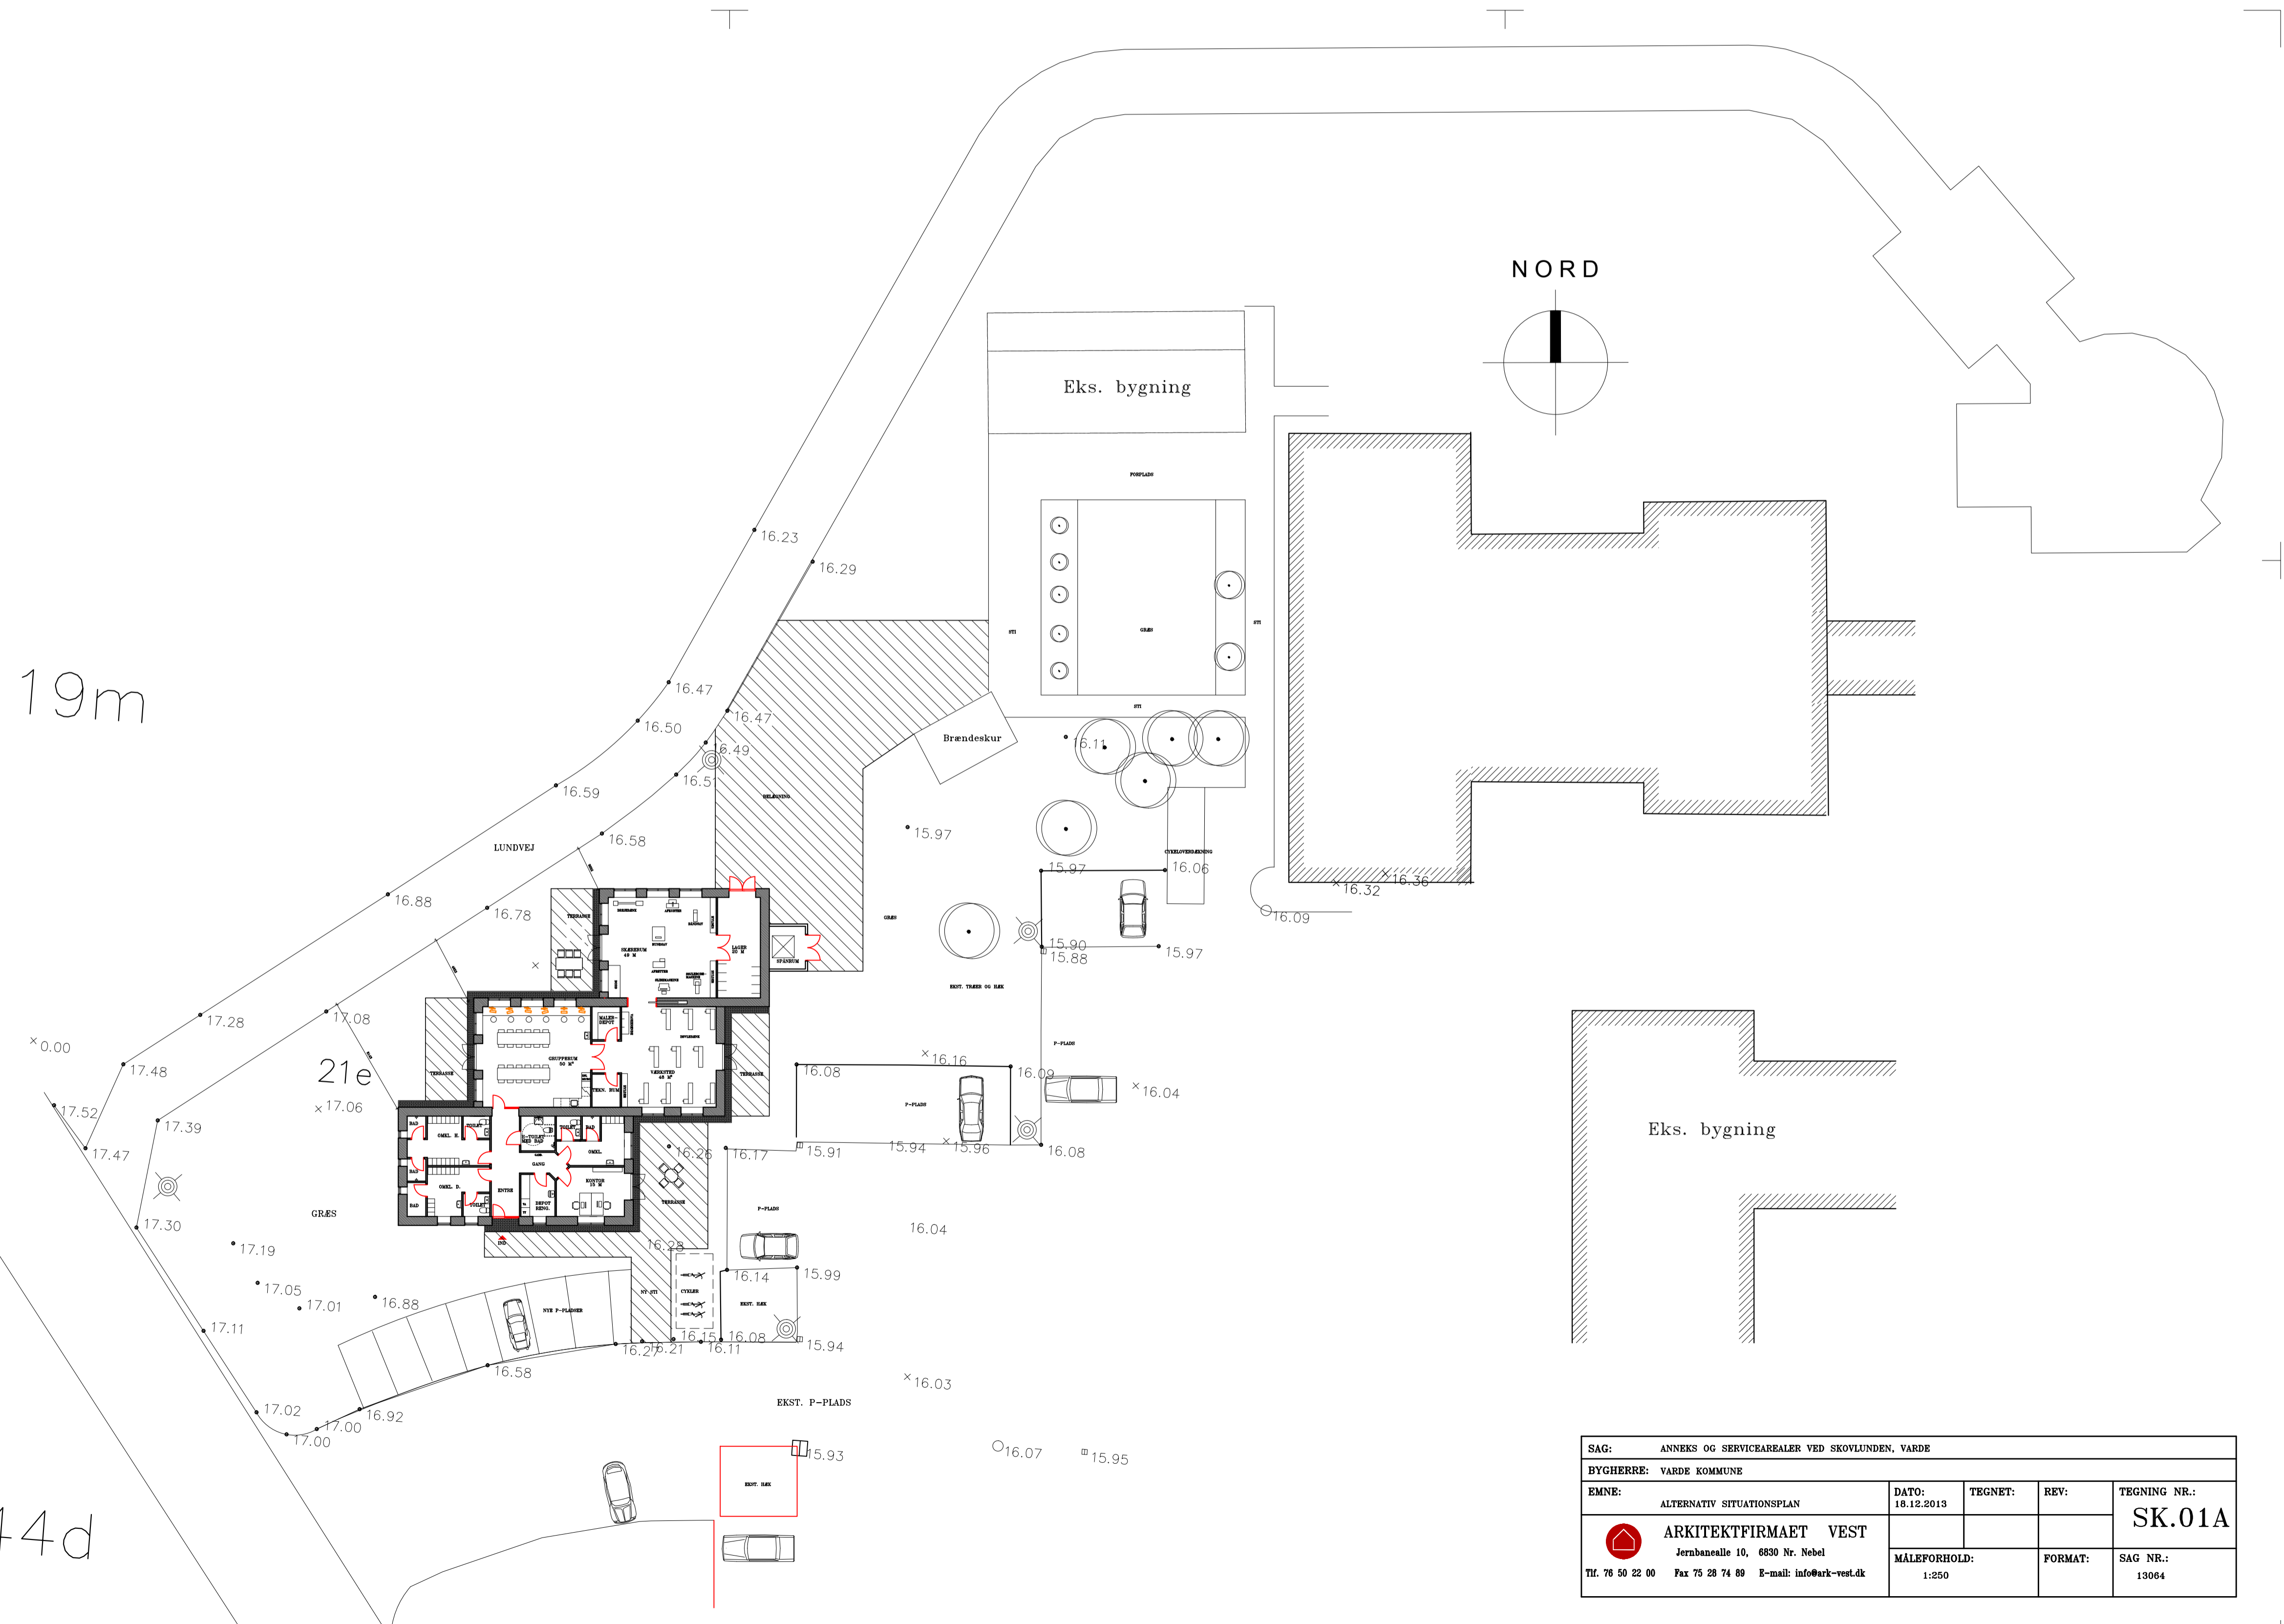

SAG: ANNEKS OG SERVICEAREALER VED SKOVLUINDEN, VARDE				
BYGGERE: VARDE KOMMUNE				
EMNE:	ALTERNATIV SITUATIONSPLAN	DATO:	18.12.2013	TEGNET:
		REV:		TEGNING NR.:
				SK.01A
	 ARKITEKTFIRMAET VEST Jerusalemsalle 10, 6850 Nr. Nebel Tlf. 76 50 22 00 Fax 76 28 74 89 E-mail: info@ark-vest.dk	MALEFORHOLD:	FORMAT:	SAG NR.:
		1:250		13064